




# Attachment

CITY OF  
GRAND  
RAPIDS

# Site Plan - Backyard Chickens

**THIS SITE PLAN FORMAT IS OPTIONAL:** It is available as a convenience – site plans may be provided in other formats.

**SITE PLAN:** The site plan must be drawn to scale and show the location of all property lines, all existing buildings/structures on the property, fences, the proposed chicken coop, and the proposed fenced/covered chicken yard. **NOTE:** per the City's Backyard Chicken ordinance, the chicken coop and chicken yard area must not exceed 50% of the rear yard. Additionally, per the City's Zoning Ordinance, the chicken coop structure shall not exceed six (6) square feet per chicken and eight (8) feet in height.

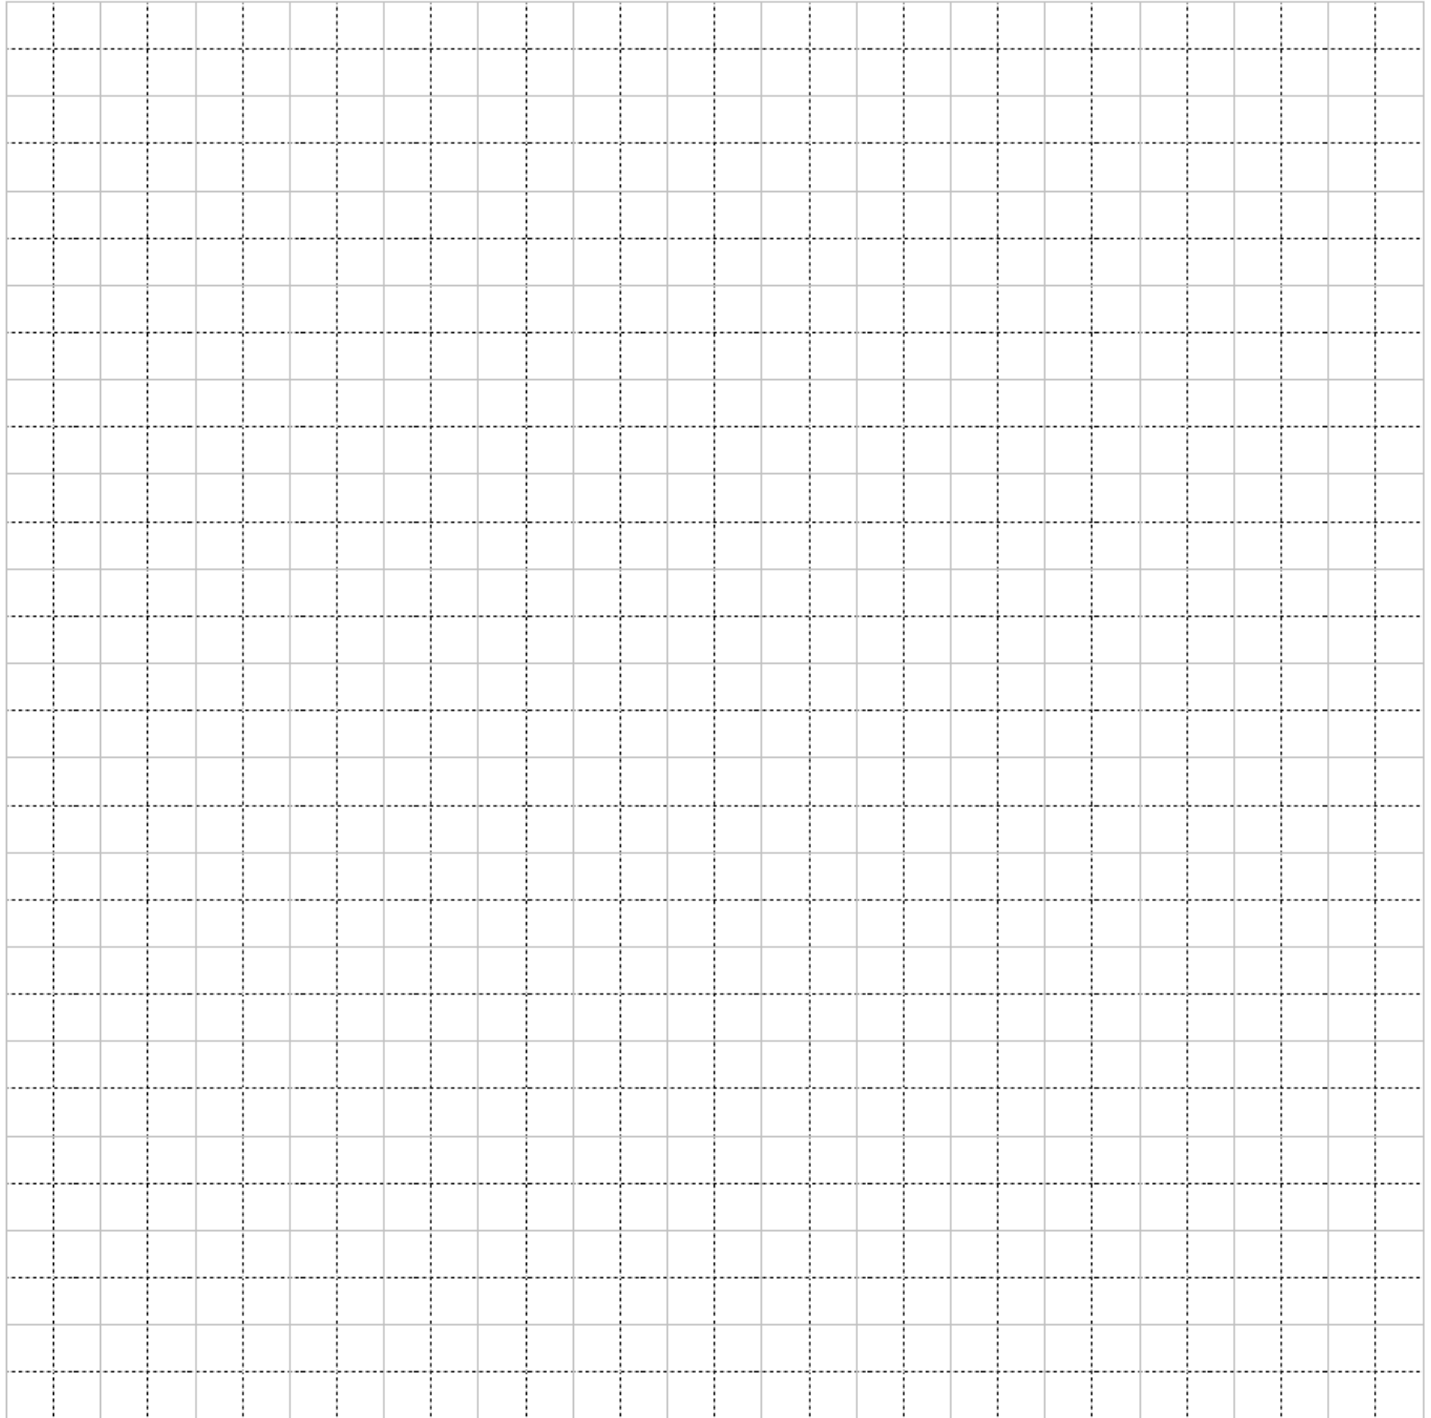

**Address:** \_\_\_\_\_

**Scale:** Length of one (1) square = \_\_\_\_\_ feet

**THIS IS A SAMPLE:** This page *may not* be submitted with a permit application. It is provided for illustrative purposes only. **Do not** attempt to mark-up, revise, or otherwise adapt this page to your project. The details shown on this sample are not exhaustive for all site plans; the site plan for your project may need to show details that are not included in the sample. If you have questions regarding the site plan requirements for a particular project, please contact the Development Center at 616.456.4100.

### Sample Site Plan

Note: Show any additional structures that exist on the property (i.e. pool, shed, fence, etc.)

